
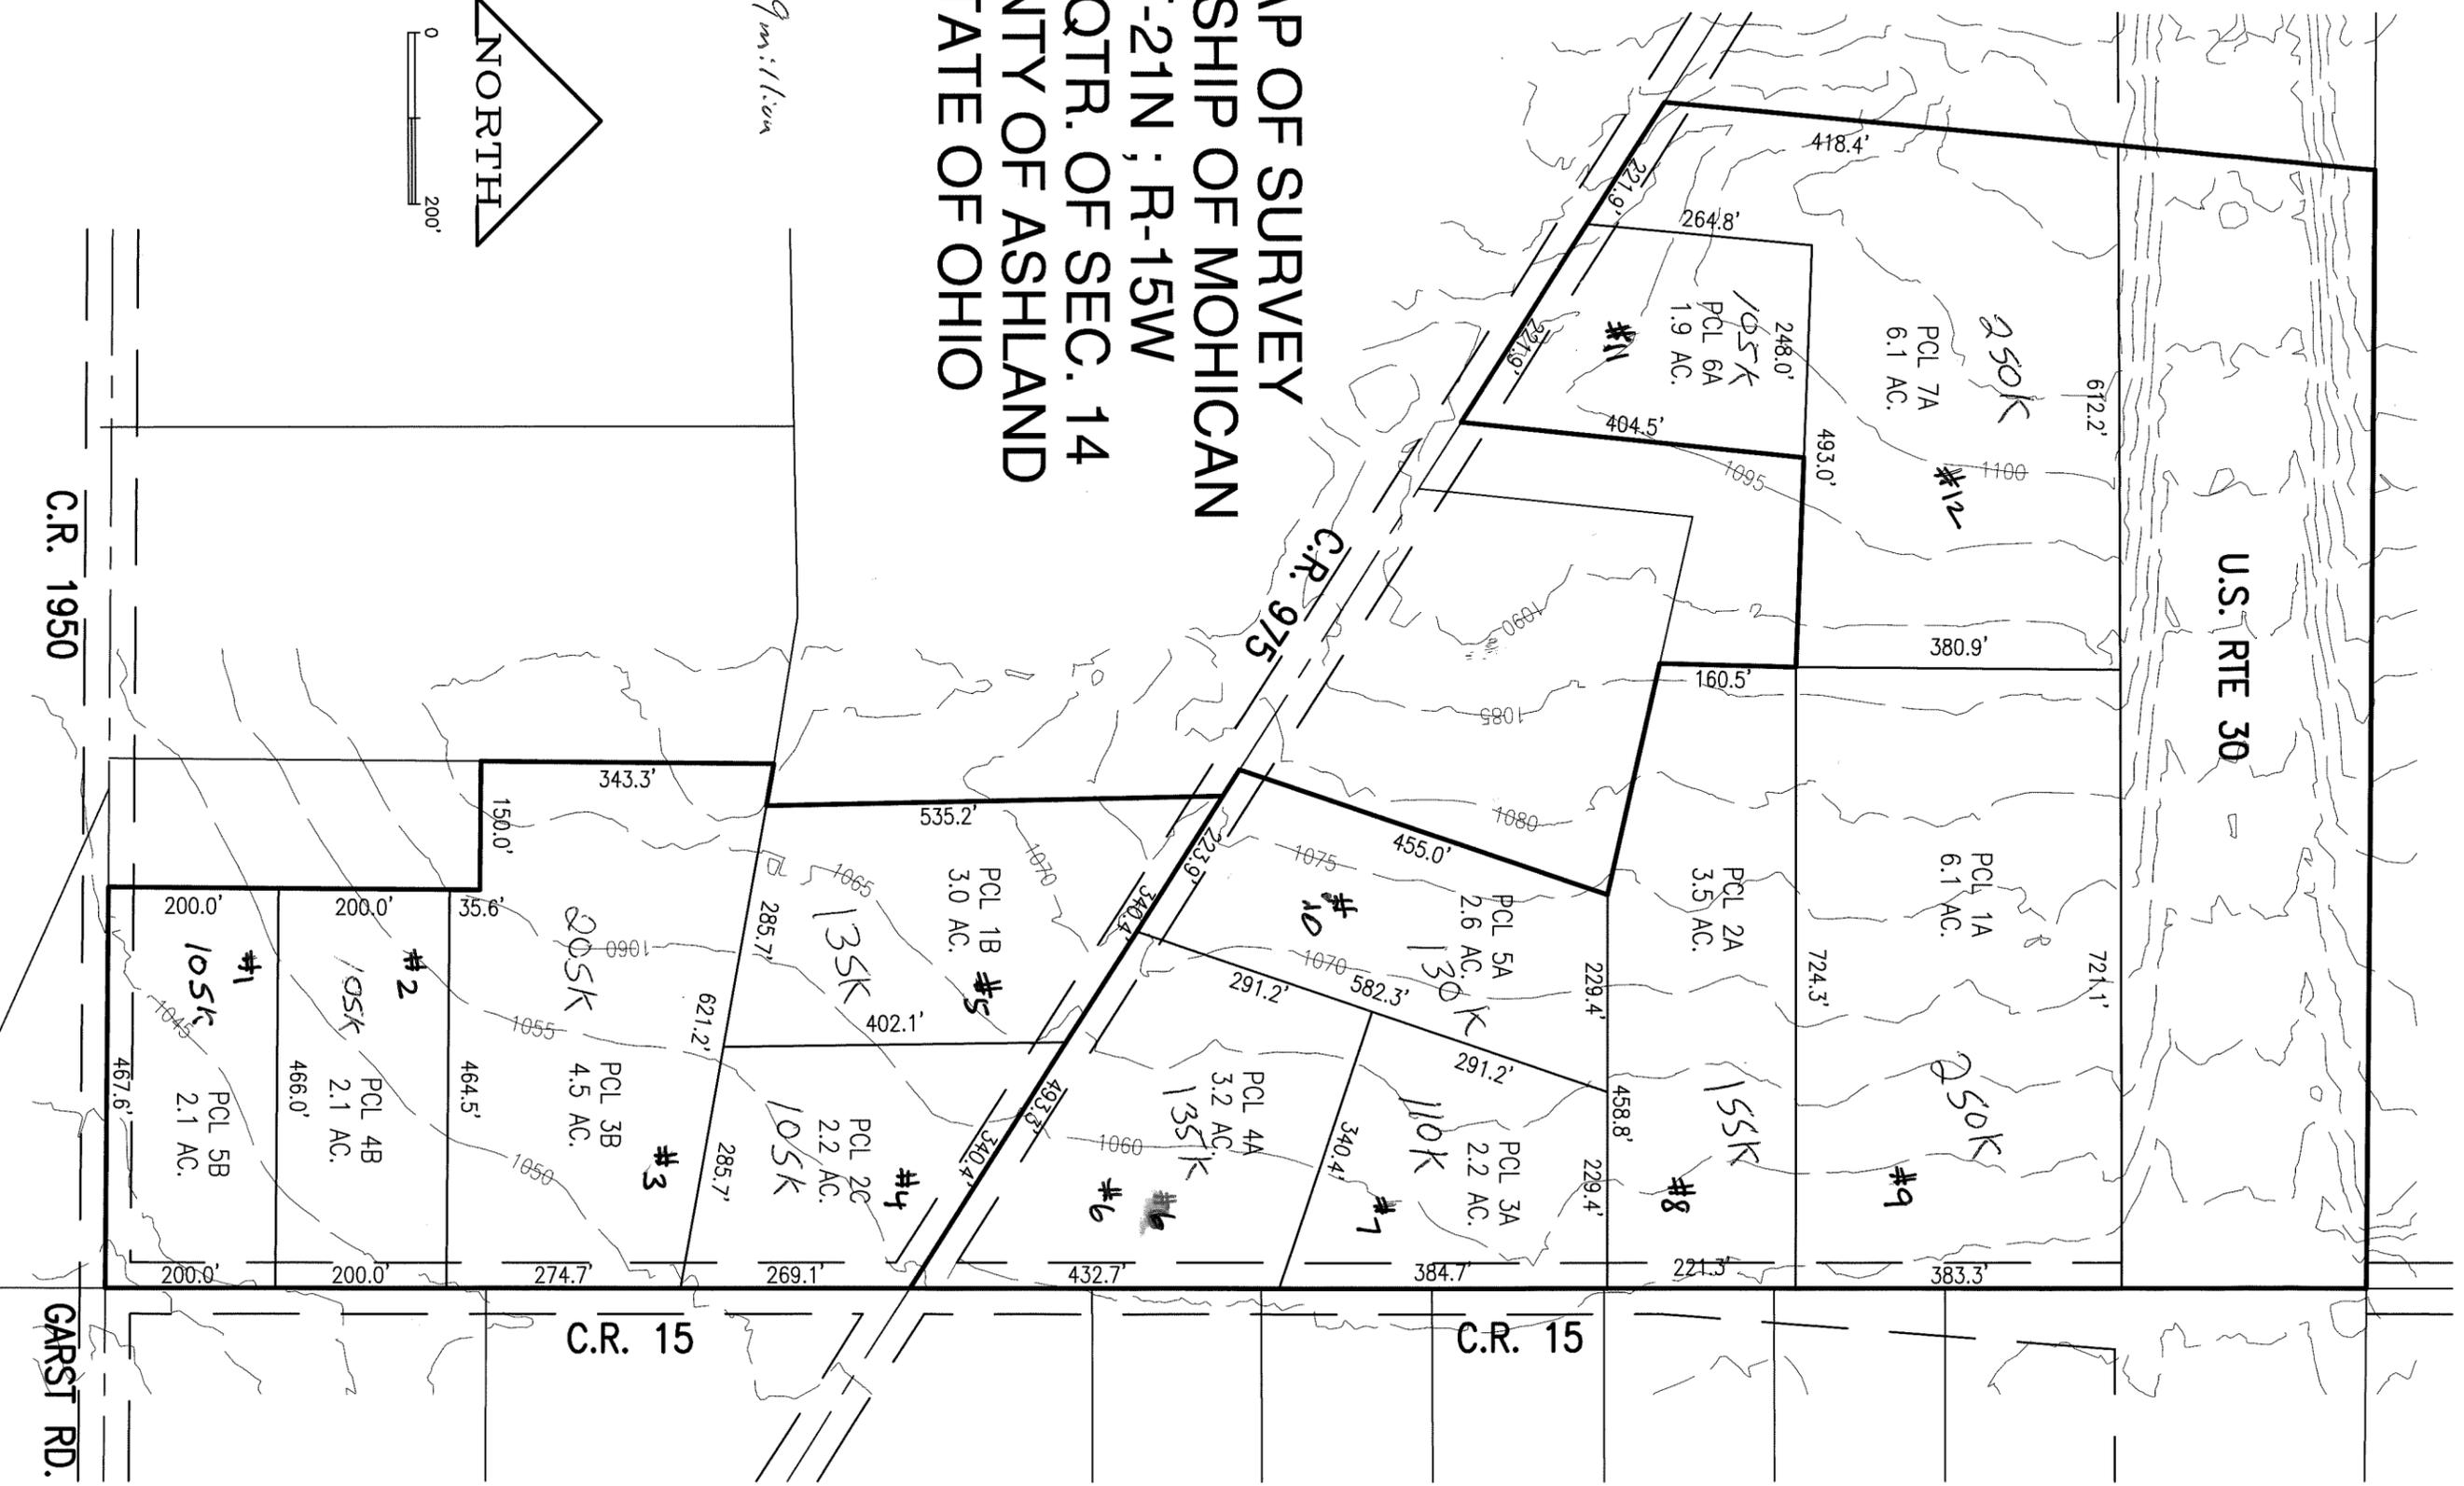


MAP OF SURVEY
 TOWNSHIP OF MOHICAN
 T-21N ; R-15W
 N.E. QTR. OF SEC. 14
 COUNTY OF ASHLAND
 STATE OF OHIO

1/79m:11.0m

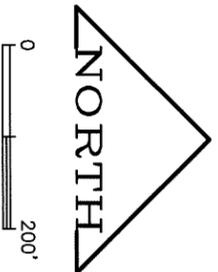

C.R. 1950

GARST RD.

C.R. 15

C.R. 15

U.S. RTE 30

	SHAFFER, JOHNSTON, LICHTENWALTER & ASSOCIATES, INC. Consulting Engineers & Surveyors 3477 Commerce Parkway, Suite C Wooster, Ohio 44691	
	TEL (330) 345-6377 FAX (330) 345-6725 EMAIL sjl@sjl-inc.com	DATE 02/21/2024
DWG NO: EW-2788-Base	JOB NO: EW-2788	SHEET 1 OF 1